

Excellent Integrated System Limited

Stocking Distributor

Click to view price, real time Inventory, Delivery & Lifecycle Information:

[Conec](#)

[6STD15PCR99E10X](#)






For any questions, you can email us directly:

sales@integrated-circuit.com

NOTES: (b)

Contact us: sales@integrated-circuit.com Website: www.integrated-circuit.com


1. FOR WAVESOLDERING (SOLDER BATH TEMPERATURE 240°C FOR 5 SEC. AND SOLDER PREHEAT 120°C FOR 120 SEC.)
2. METALSHELLS: COPPER ALLOY; min. 315µin TIN over 40-80µin NICKEL
3. INSULATORS: PBT GF UL 94 V-0, BLACK
4. CONTACTS: COPPER ALLOY; PLATING (SEE PART NO.):
☐ PLEASE ADD C for 30µin HARD GOLD over min. 50µin NICKEL
☐ PLEASE ADD B for 20µin HARD GOLD over min. 50µin NICKEL
☐ PLEASE ADD A for GOLD FLASH over NICKEL (PREFERRED TYPE)
5. THREADED SPACER CLIPS: COPPER ALLOY;
min. 200µin TIN over 80µin NICKEL
PCB-HOLE: $\varnothing 3.1 \pm 0.1$; PCB THICKNESS 1.6mm
6. COLLARS: COPPER ALLOY; min. 200µin TIN over 80µin NICKEL
7. FRAME: ZINC DIE CAST; NICKEL PLATED
8. O-RING: SILICON; BLUE
9. SEALING COMPOUND: PUR; BLUE
10. RUBBER GASKET: TPE; BLACK
11. HEXLOCKING SCREWS: STAINLESS STEEL
12. PCB HOLE DRILLINGS AND RECOMMENDED PANEL CUT-OUT ON SHEET 2
13. RECOMMENDED TORQUE FOR MOUNTING SCREW 35Ncm (3.1 in.LB)
/ max.40Ncm (3.5 in.LB)
14. CONNECTOR IS PART MARKED: **6STD15PCR99E10X CONEC ABC** (see note 4)

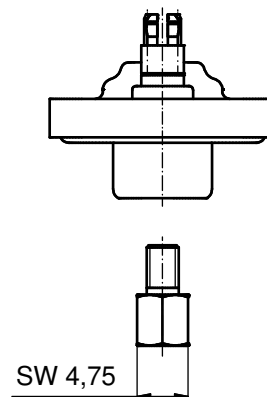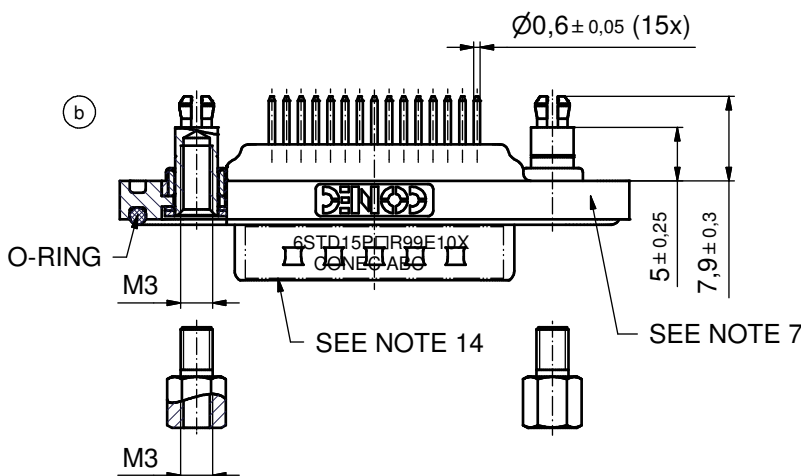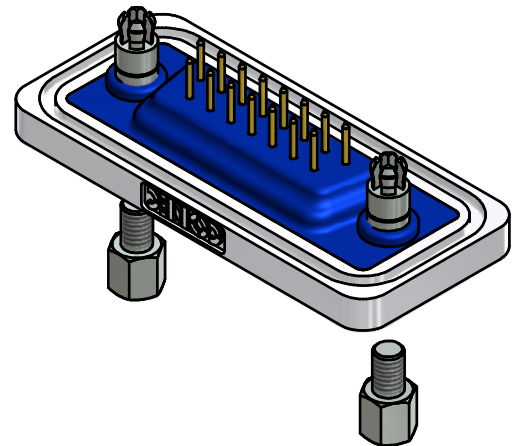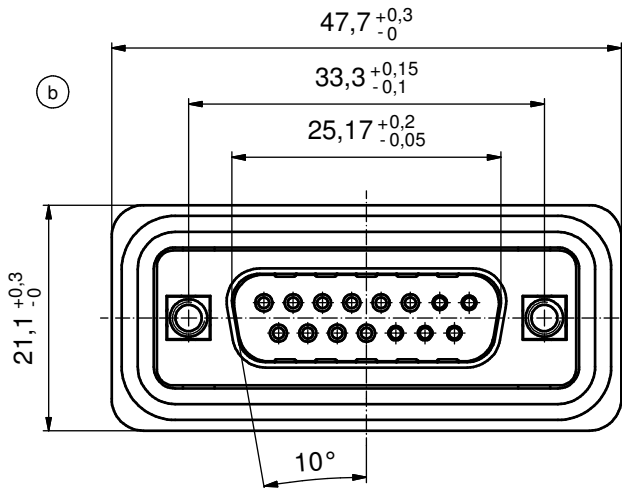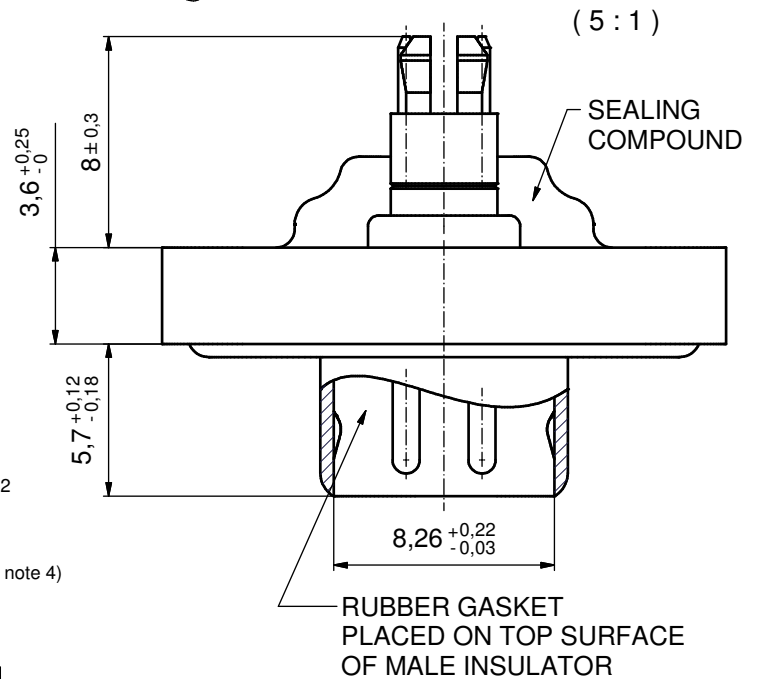


AT ALL TIMES WATER RESISTANT CONNECTORS NOT IN USE SHOULD BE COVERED WITH A CONEC WATER RESISTANT CAP OR WATER TIGHT HOOD.

DRAWING MAY NOT BE COPIED OR REPRODUCED IN ANY WAY, AND MAY NOT BE USED ON TO A THIRD PARTY WITHOUT PERMISSION. ALL RIGHTS RESERVED. CONEC AND COPYRIGT OF CONEC GmbH	ALTER CAD DRAWING BY HAND					tolerance		 dim. in mm	scale: 2:1 (5:1)	
									material: SEE NOTES	
						date	name		title: D-SUB MALE 15pos. SOLDER PIN STRAIGHT threaded spacer clip and hexlocking screw	
						drawn	30.06.08 Lehmenkühle			
						appd.	30.06.08 Mickenbecker			
						norm				
						d-old			dwg no:	
		5 x b	Ä4394	19.07.2012	K.H.					
								DIN-A3		

P.C.B. HOLE DRILLINGS
(P.C.B. TOP SIDE)

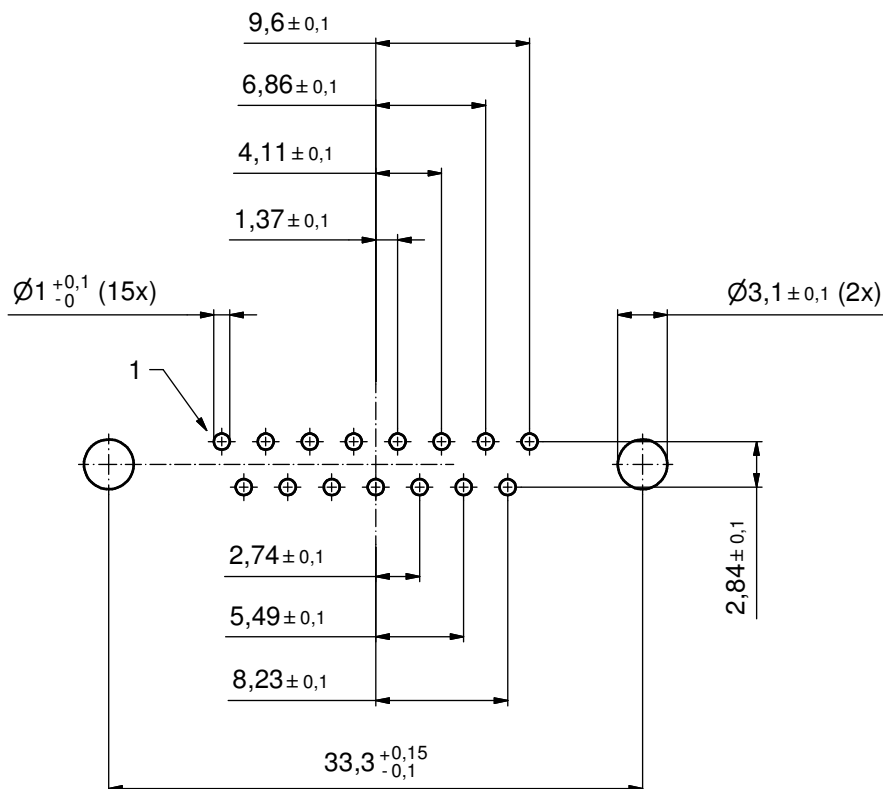

RECOMMENDED PANEL CUT-OUT (b)

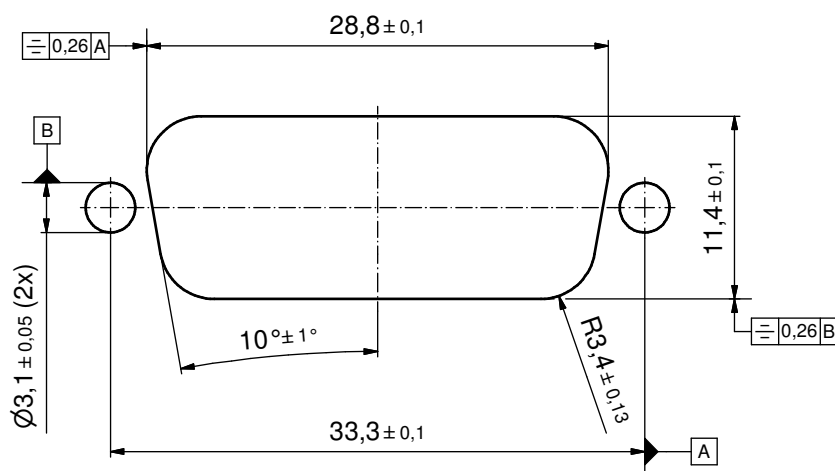

DRAWING MAY NOT BE COPIED OR REPRODUCED IN ANY WAY, AND MAY NOT BE USED ON TO A THIRD PARTY WITHOUT PERMISSION. ALL RIGHTS RESERVED.	ALTER CAD DRAWING BY HAND				tolerance		 dim. in mm	scale: 3:1		
								material: SEE SHEET 1		
					date	name	title: P.C.B. HOLE DRILLINGS RECOMMENDED PANEL CUT-OUT D-SUB MALE 15pos.			
					drawn	30.06.08				Lehmenkühler
					appd.	30.06.12				Mickenbecker
					norm			dwg no: 15K1A244		
					d-old					
1 x b	Ä4394	19.07.12	K.H.					DIN- A3		